




PROFILE

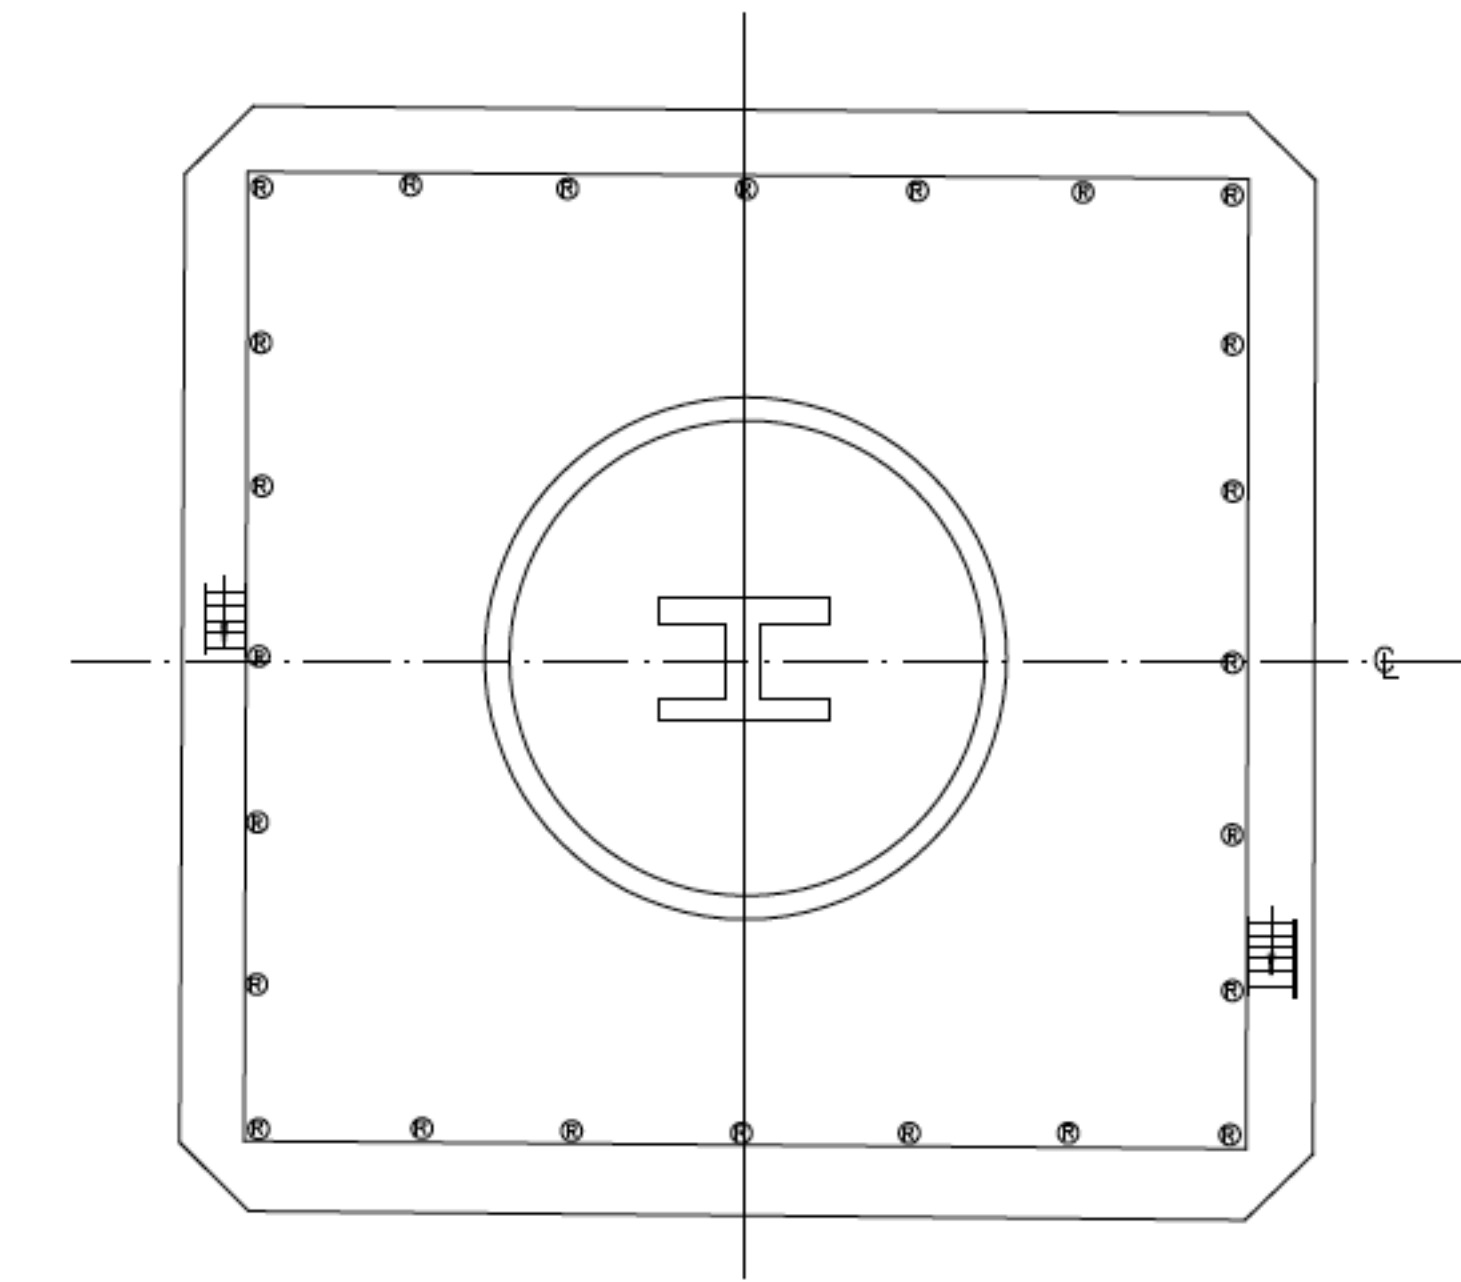

HELI PORT

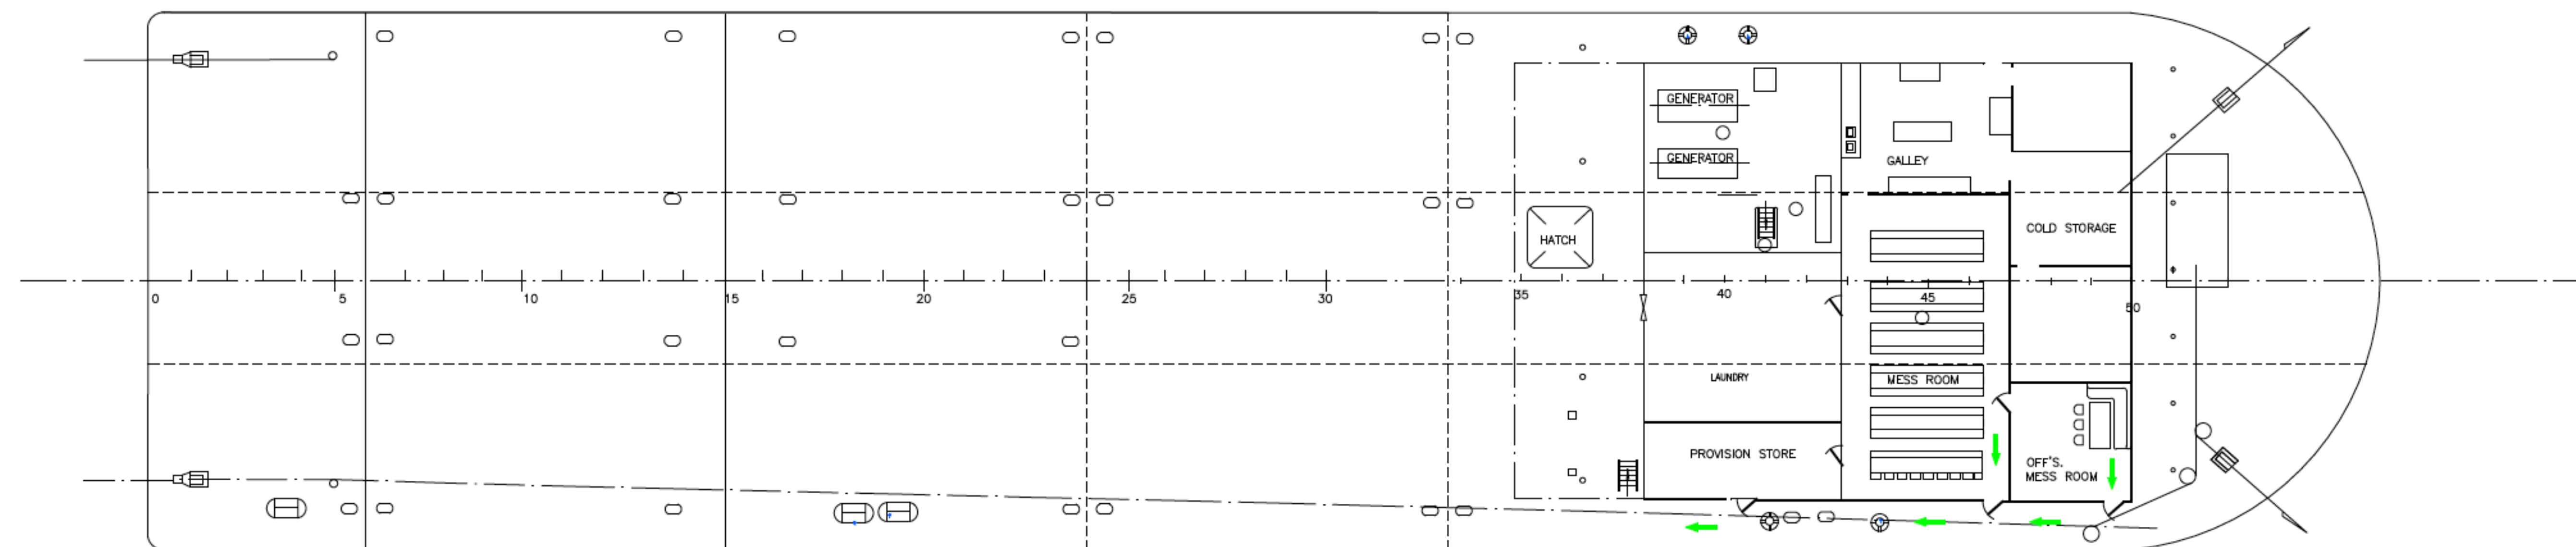


MAIN DECK

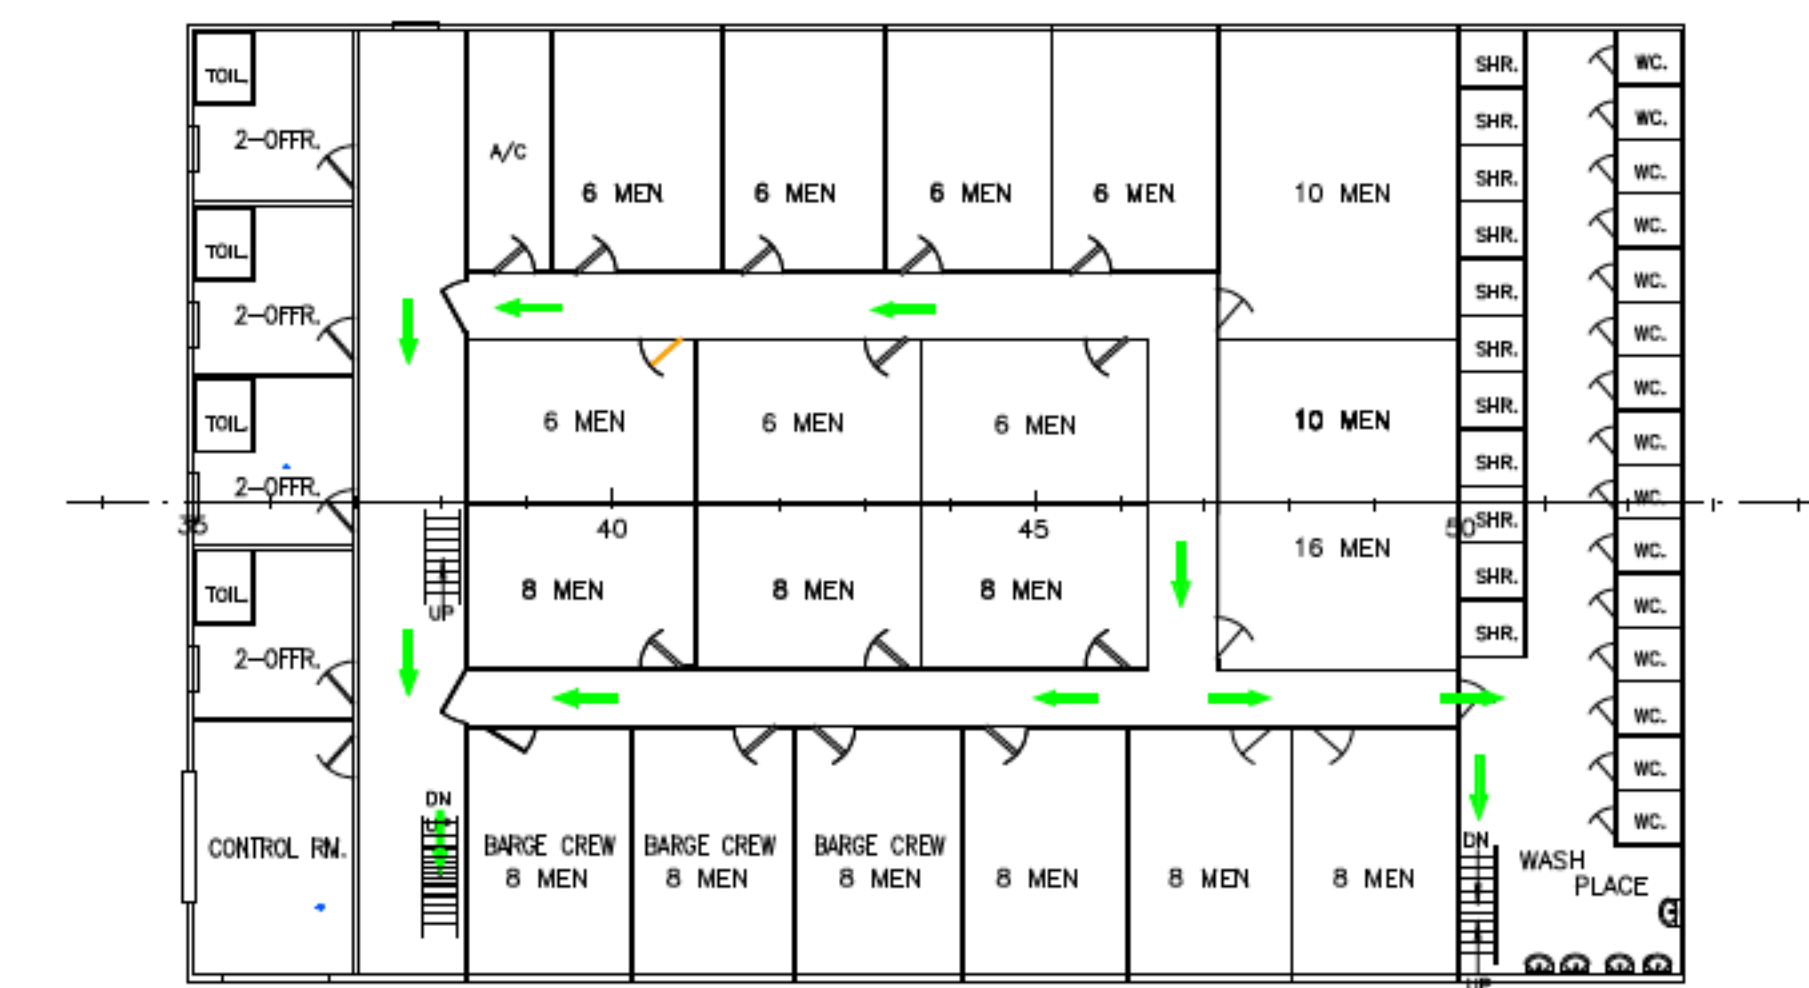


x48

02 DECK

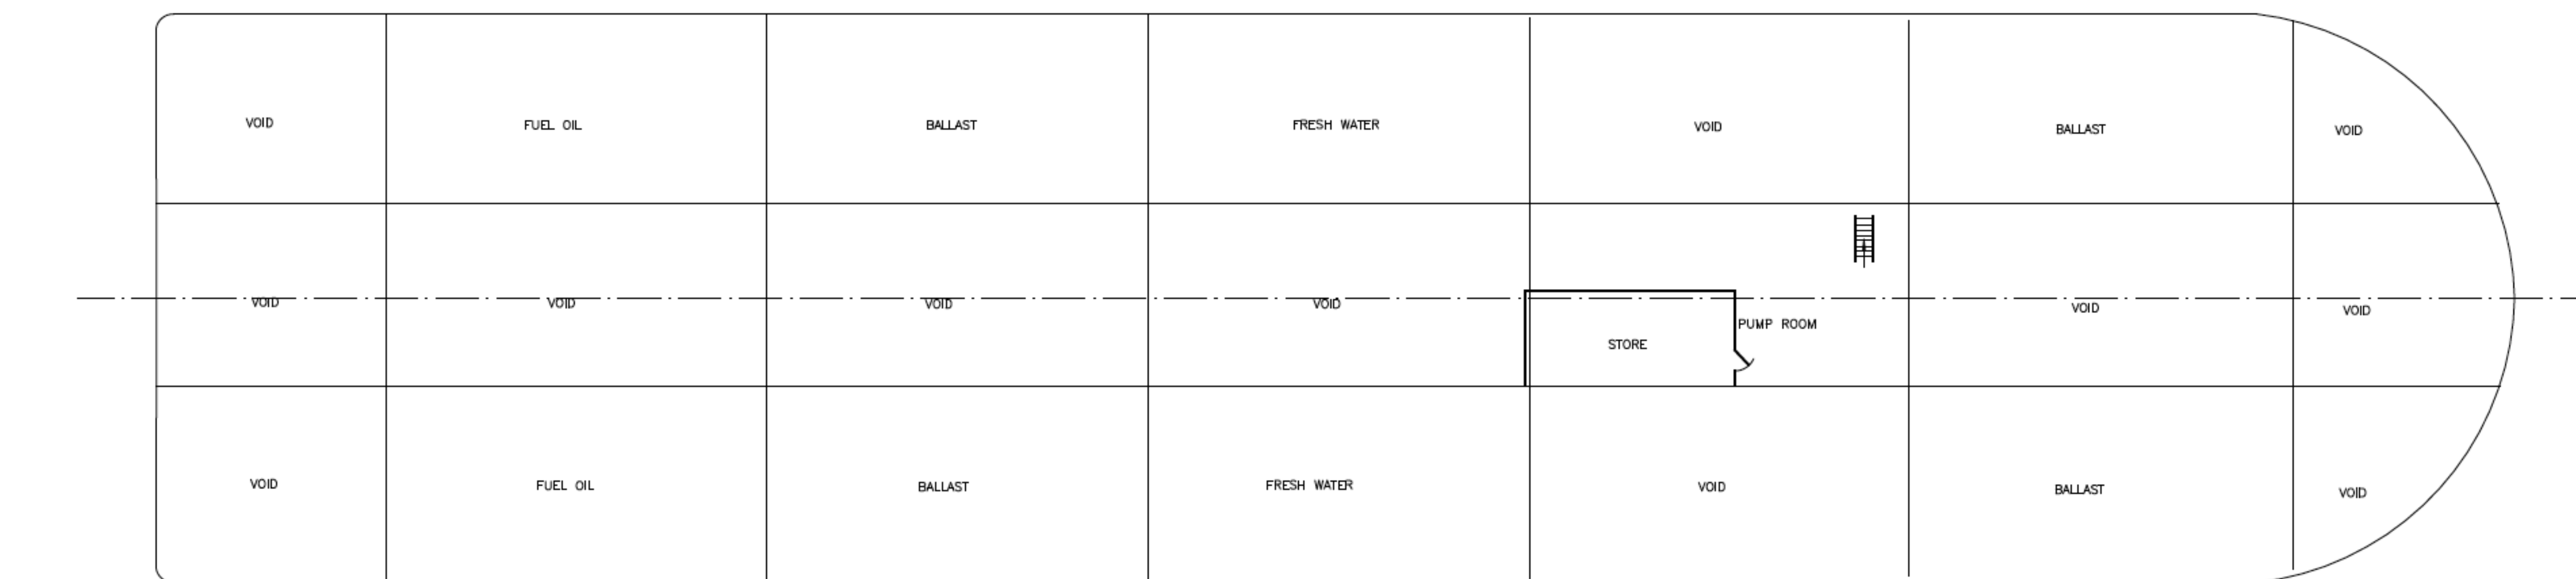

TANK PLAN

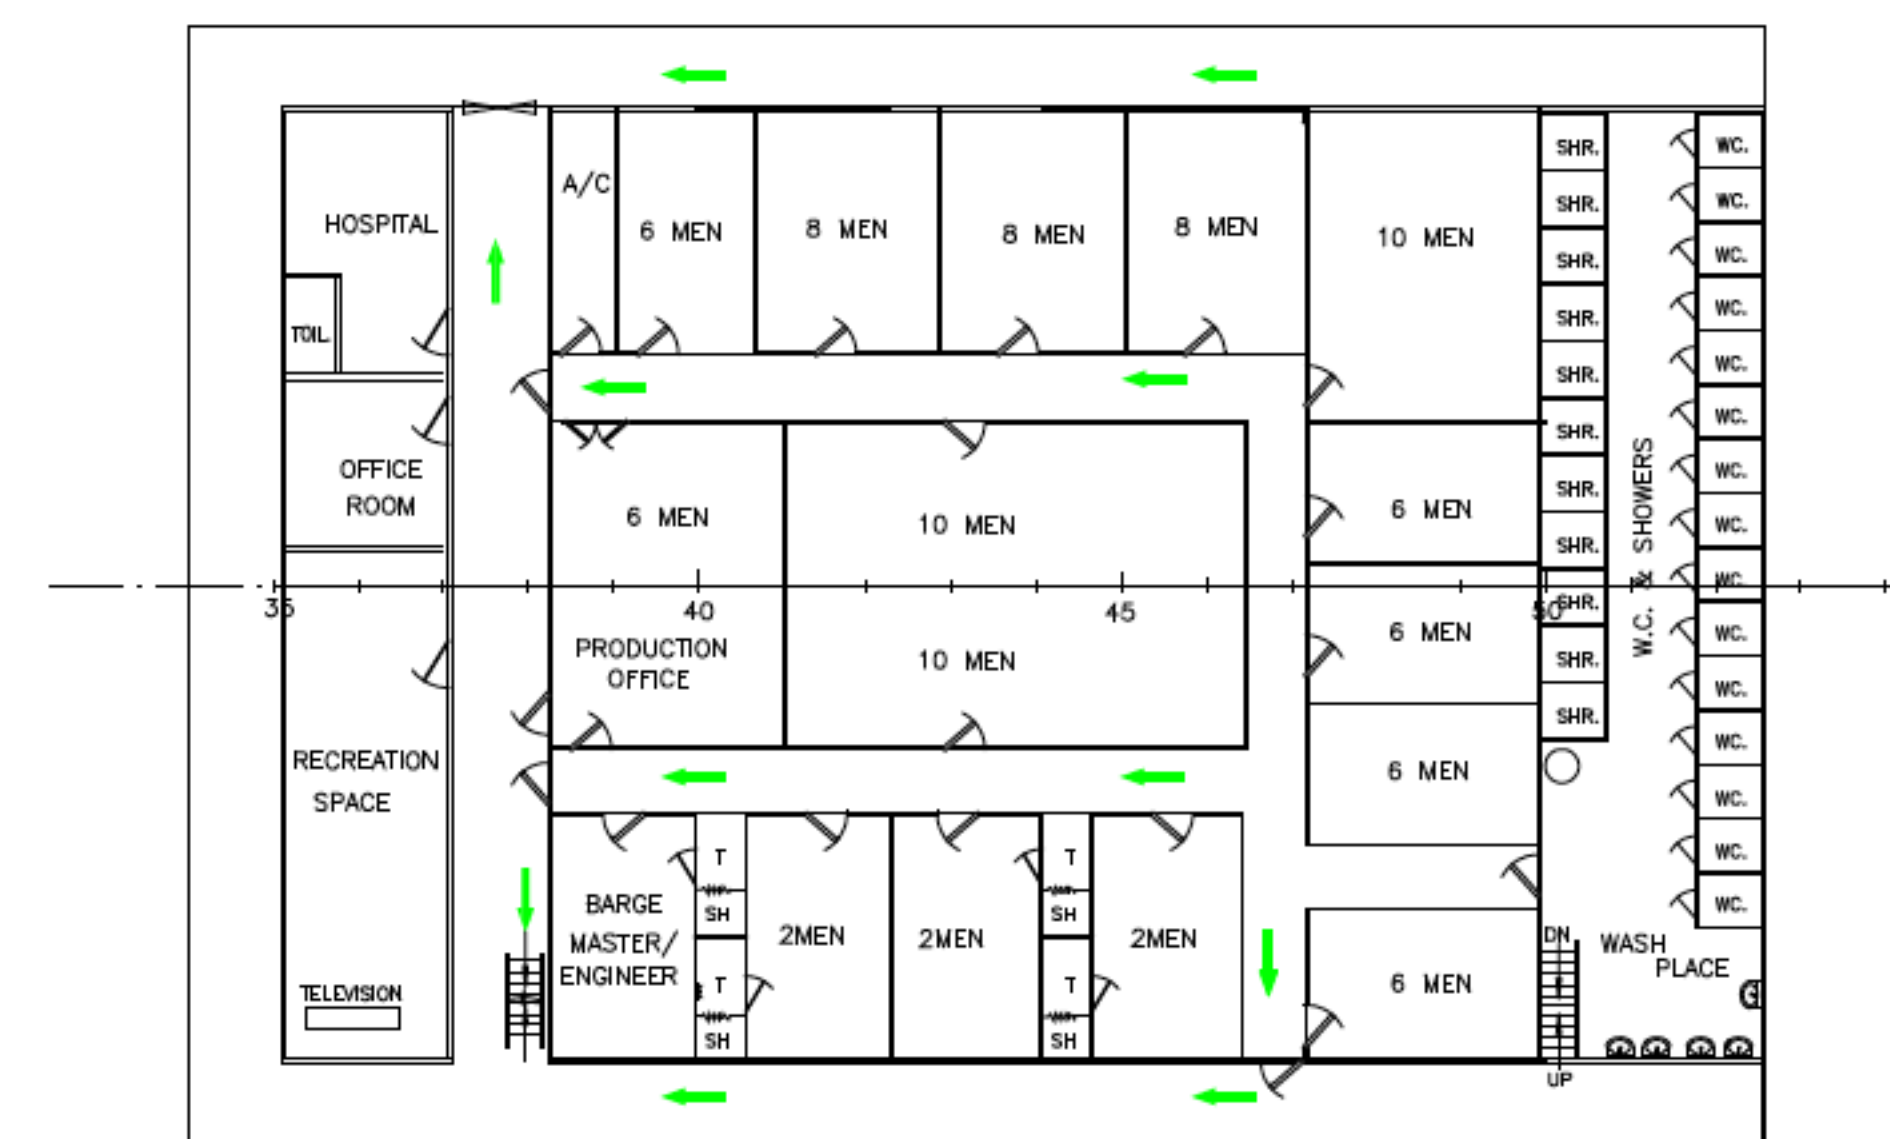

01 DECK

02 Deck : 2Px4, 6Px7, 8Px11 = 138P
 01 Deck : 2Px4, 6Px6, 8Px3, 10Px3 = 98P

MAIN PARTICULARS	
LENGTH O.A.	: 85.37 M.
BREADTH MLD.	: 20.12 M.
DEPTH MLD.	: 4.88 M.
GROSS TONNAGE	: 3331
COMPLEMENT	: 200 Pers. +30 (OFFS., CREW)
TYPE	: CRANE WITH ACCOMMOD. WORK BARGE
DATE OF BUILT	: 1978

CLIENT	HIND OFFSHORE PRIVATE LIMITED MUMBAI-400038.	YARD NO.	—	CLASS	—	IRS.	—
VESEL	SEA JAGUAR	SCALE	1:200	COMPELED BY	MCA	CHECKED	S. RATHOD
TITLE	GENERAL ARRANGEMENT PLAN	DATE	Oct.,-2006	PROJECT NO.	0220	DRAWING NO.	0211-10-13
TECHNO MARINE SERVICES MUMBAI		DATE		REV.	0		